



THESE PLATS ARE TO BE USED EXCLUSIVELY FOR
THE ACQUISITION OF REGULATORY PERMITS.

LAT.= 29°52'19.44"
LONG.=91°24'55.55"

X=1,974,013.64
Y= 438,272.11

VICINITY MAP

SCALE: 1"= 2,000'



Hilcorp Energy Company


Post Office Box 61229
Houston, TX 77208-1229

MYETTE POINT
SEC. 35, T13S-R10E
PROPOSED 4" FLOWLINE
ST. MARY PARISH, LOUISIANA

SHEET 1 OF 4

DATE: 10/03

MYETTE POINT VI.dwg \PLT.1=2000

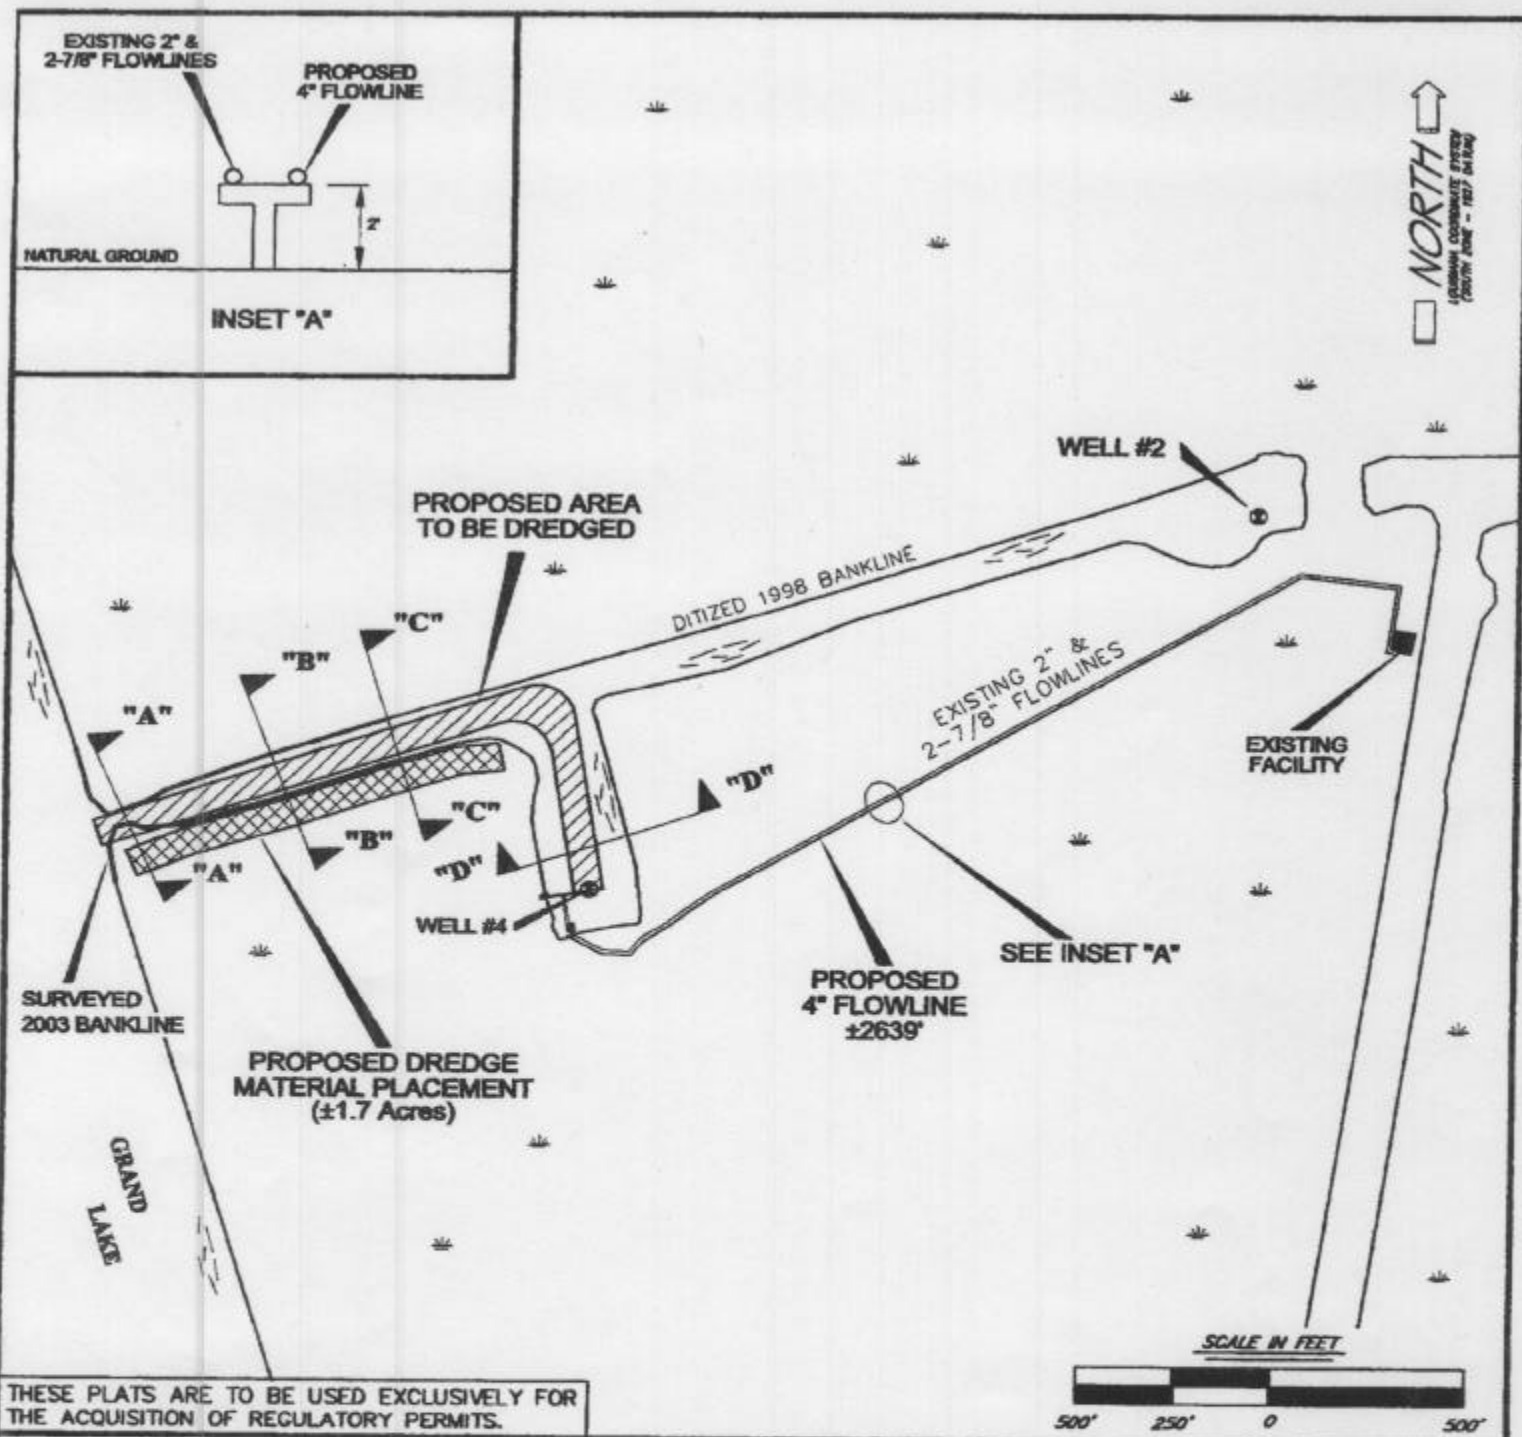

LAT. = 29°52'19.44"

LONG. = 91°24'55.55"

X = 1,974,013.64

Y = 438,272.11

**Hilcorp Energy Company**

Post Office Box 61229

Houston, TX 77208-1229

MYETTE POINT**SEC. 35, T13S-R10E****PROPOSED 4" FLOWLINE****ST. MARY PARISH, LOUISIANA****PLAN VIEW**

SCALE: 1" = 500'

NOTE:


APPROX. 10,550 CU. YDS.
OF NATURAL BOTTOM TO
BE DREDGED.

SHEET 2 OF 4


REV.: 01/04

DATE: 10/03

MYETTE POINT PL.dwg \PLT.1=500

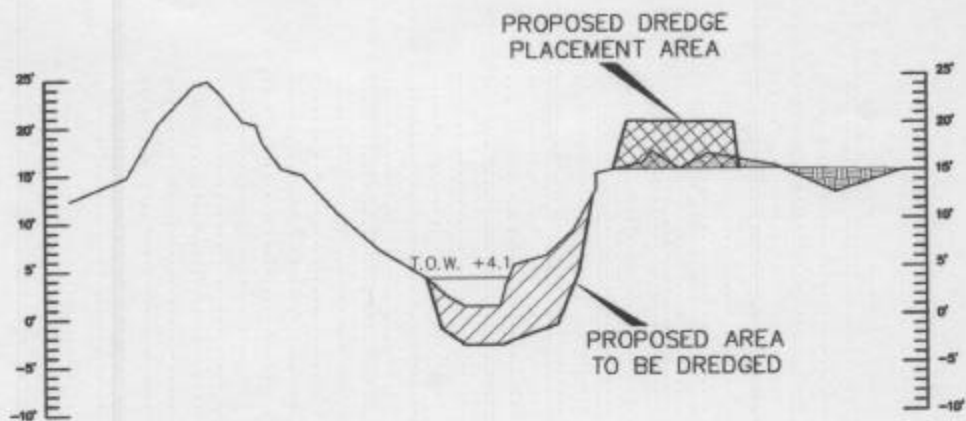



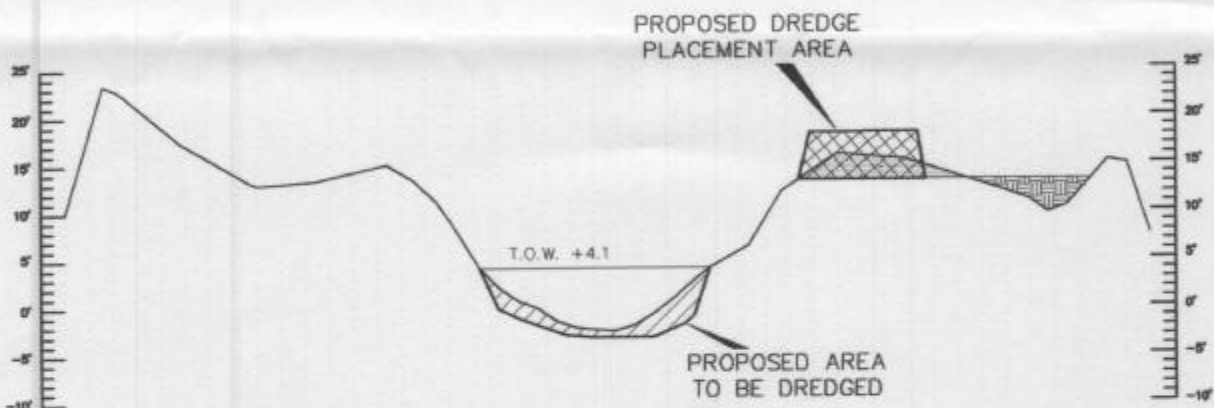

SECTION "A"-"A"



SECTION "B"-"B"

LEGEND

-  PROPOSED AREA TO BE DREDGED
-  PROPOSED DREDGE PLACEMENT AREA
-  EXISTING SPOIL BANK TO BE LEVELED
-  EXISTING SPOIL BANK PLACEMENT AREA


THESE PLATS ARE TO BE USED EXCLUSIVELY FOR
THE ACQUISITION OF REGULATORY PERMITS.



Hilcorp Energy Company

Post Office Box 61229
Houston, TX 77208-1229



MYETTE POINT
SEC. 35, T13S-R10E
PROPOSED 4" FLOWLINE
ST. MARY PARISH, LOUISIANA

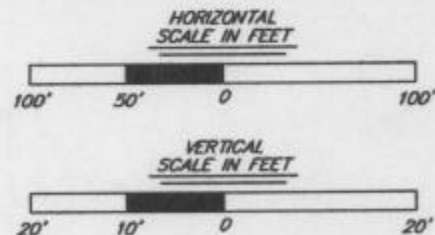





SHEET 3 OF 4

REV. DATE: 11/03
DATE: 10/03

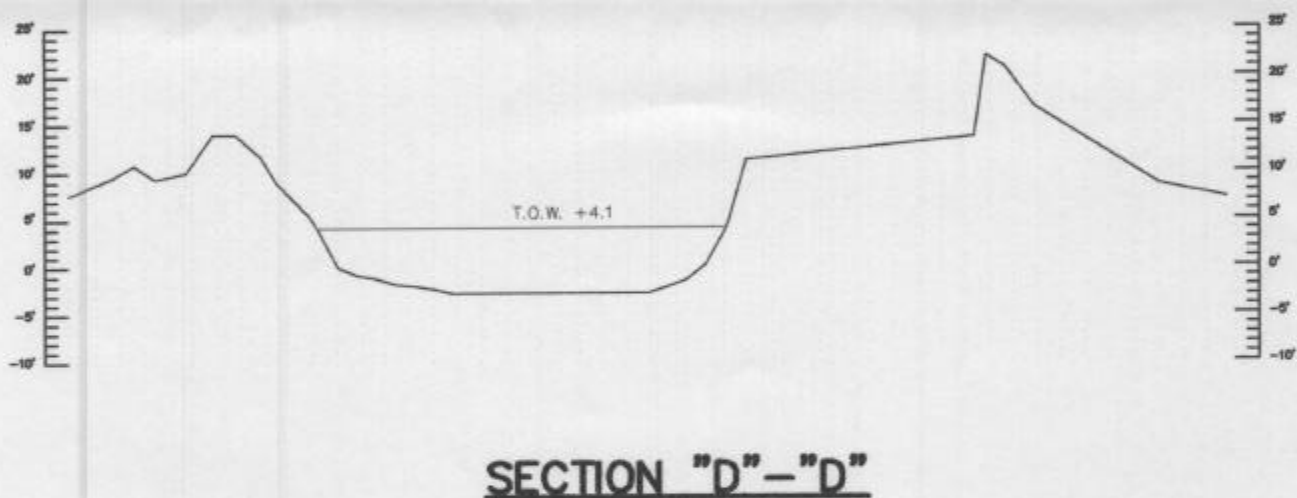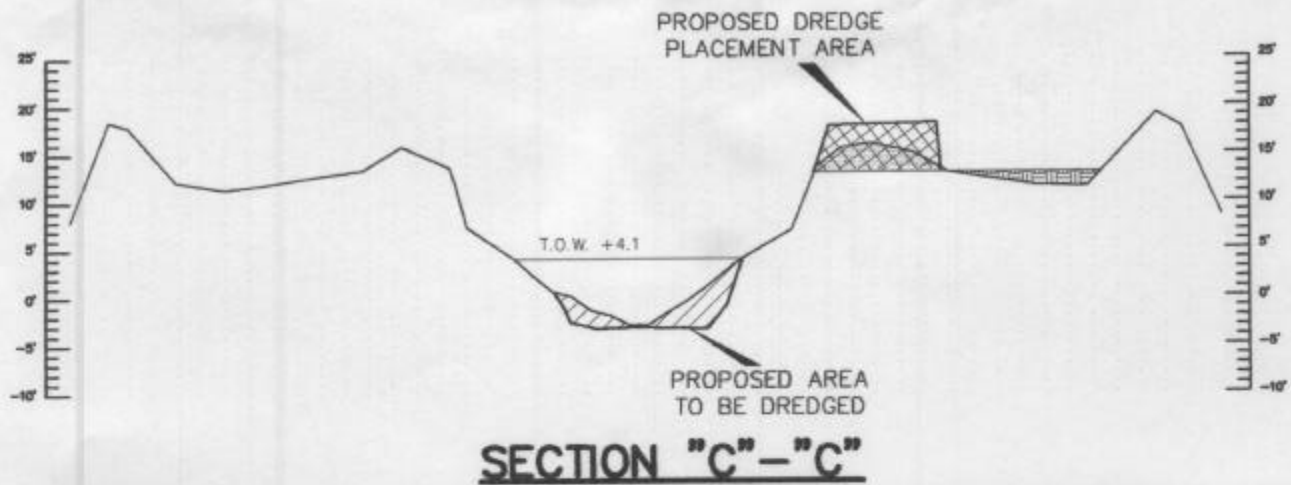MYETTE POINT X1.dwg \PLY.1=100



LEGEND

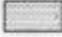-  PROPOSED AREA TO BE DREDGED
-  PROPOSED DREDGE PLACEMENT AREA
-  EXISTING SPOIL BANK TO BE LEVELED
-  EXISTING SPOIL BANK PLACEMENT AREA


THESE PLATS ARE TO BE USED EXCLUSIVELY FOR
THE ACQUISITION OF REGULATORY PERMITS.



Hilcorp Energy Company

Post Office Box 61229
Houston, TX 77208-1229

MYETTE POINT
SEC. 35, T13S-R10E
PROPOSED 4" FLOWLINE
ST. MARY PARISH, LOUISIANA

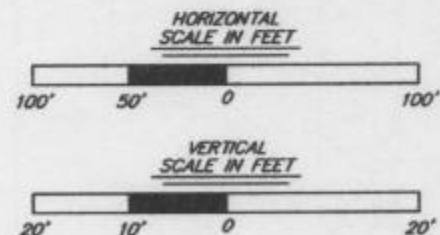

SHEET 4 OF 4

REV. DATE: 11/03
DATE: 10/03

MYETTE POINT X2.dwg\PLT.1=100